



END BAR DETAIL

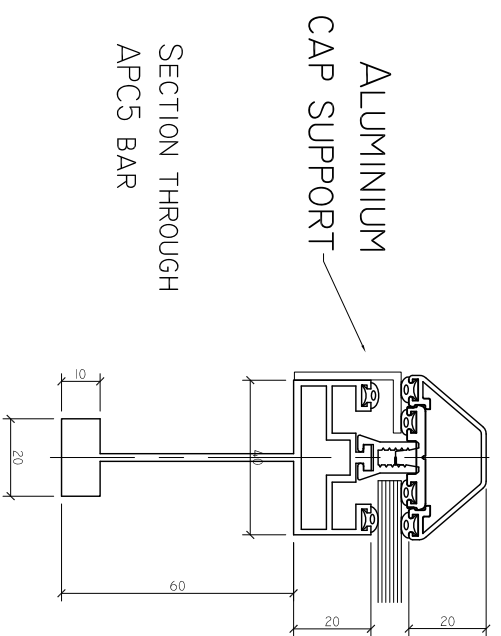

LEAD FLASHING SUPPLIED
AND FIXED BY MAIN CONTRACTOR.
DRESSED OVER GLAZING BARS
BY APL.

HEAD DETAIL

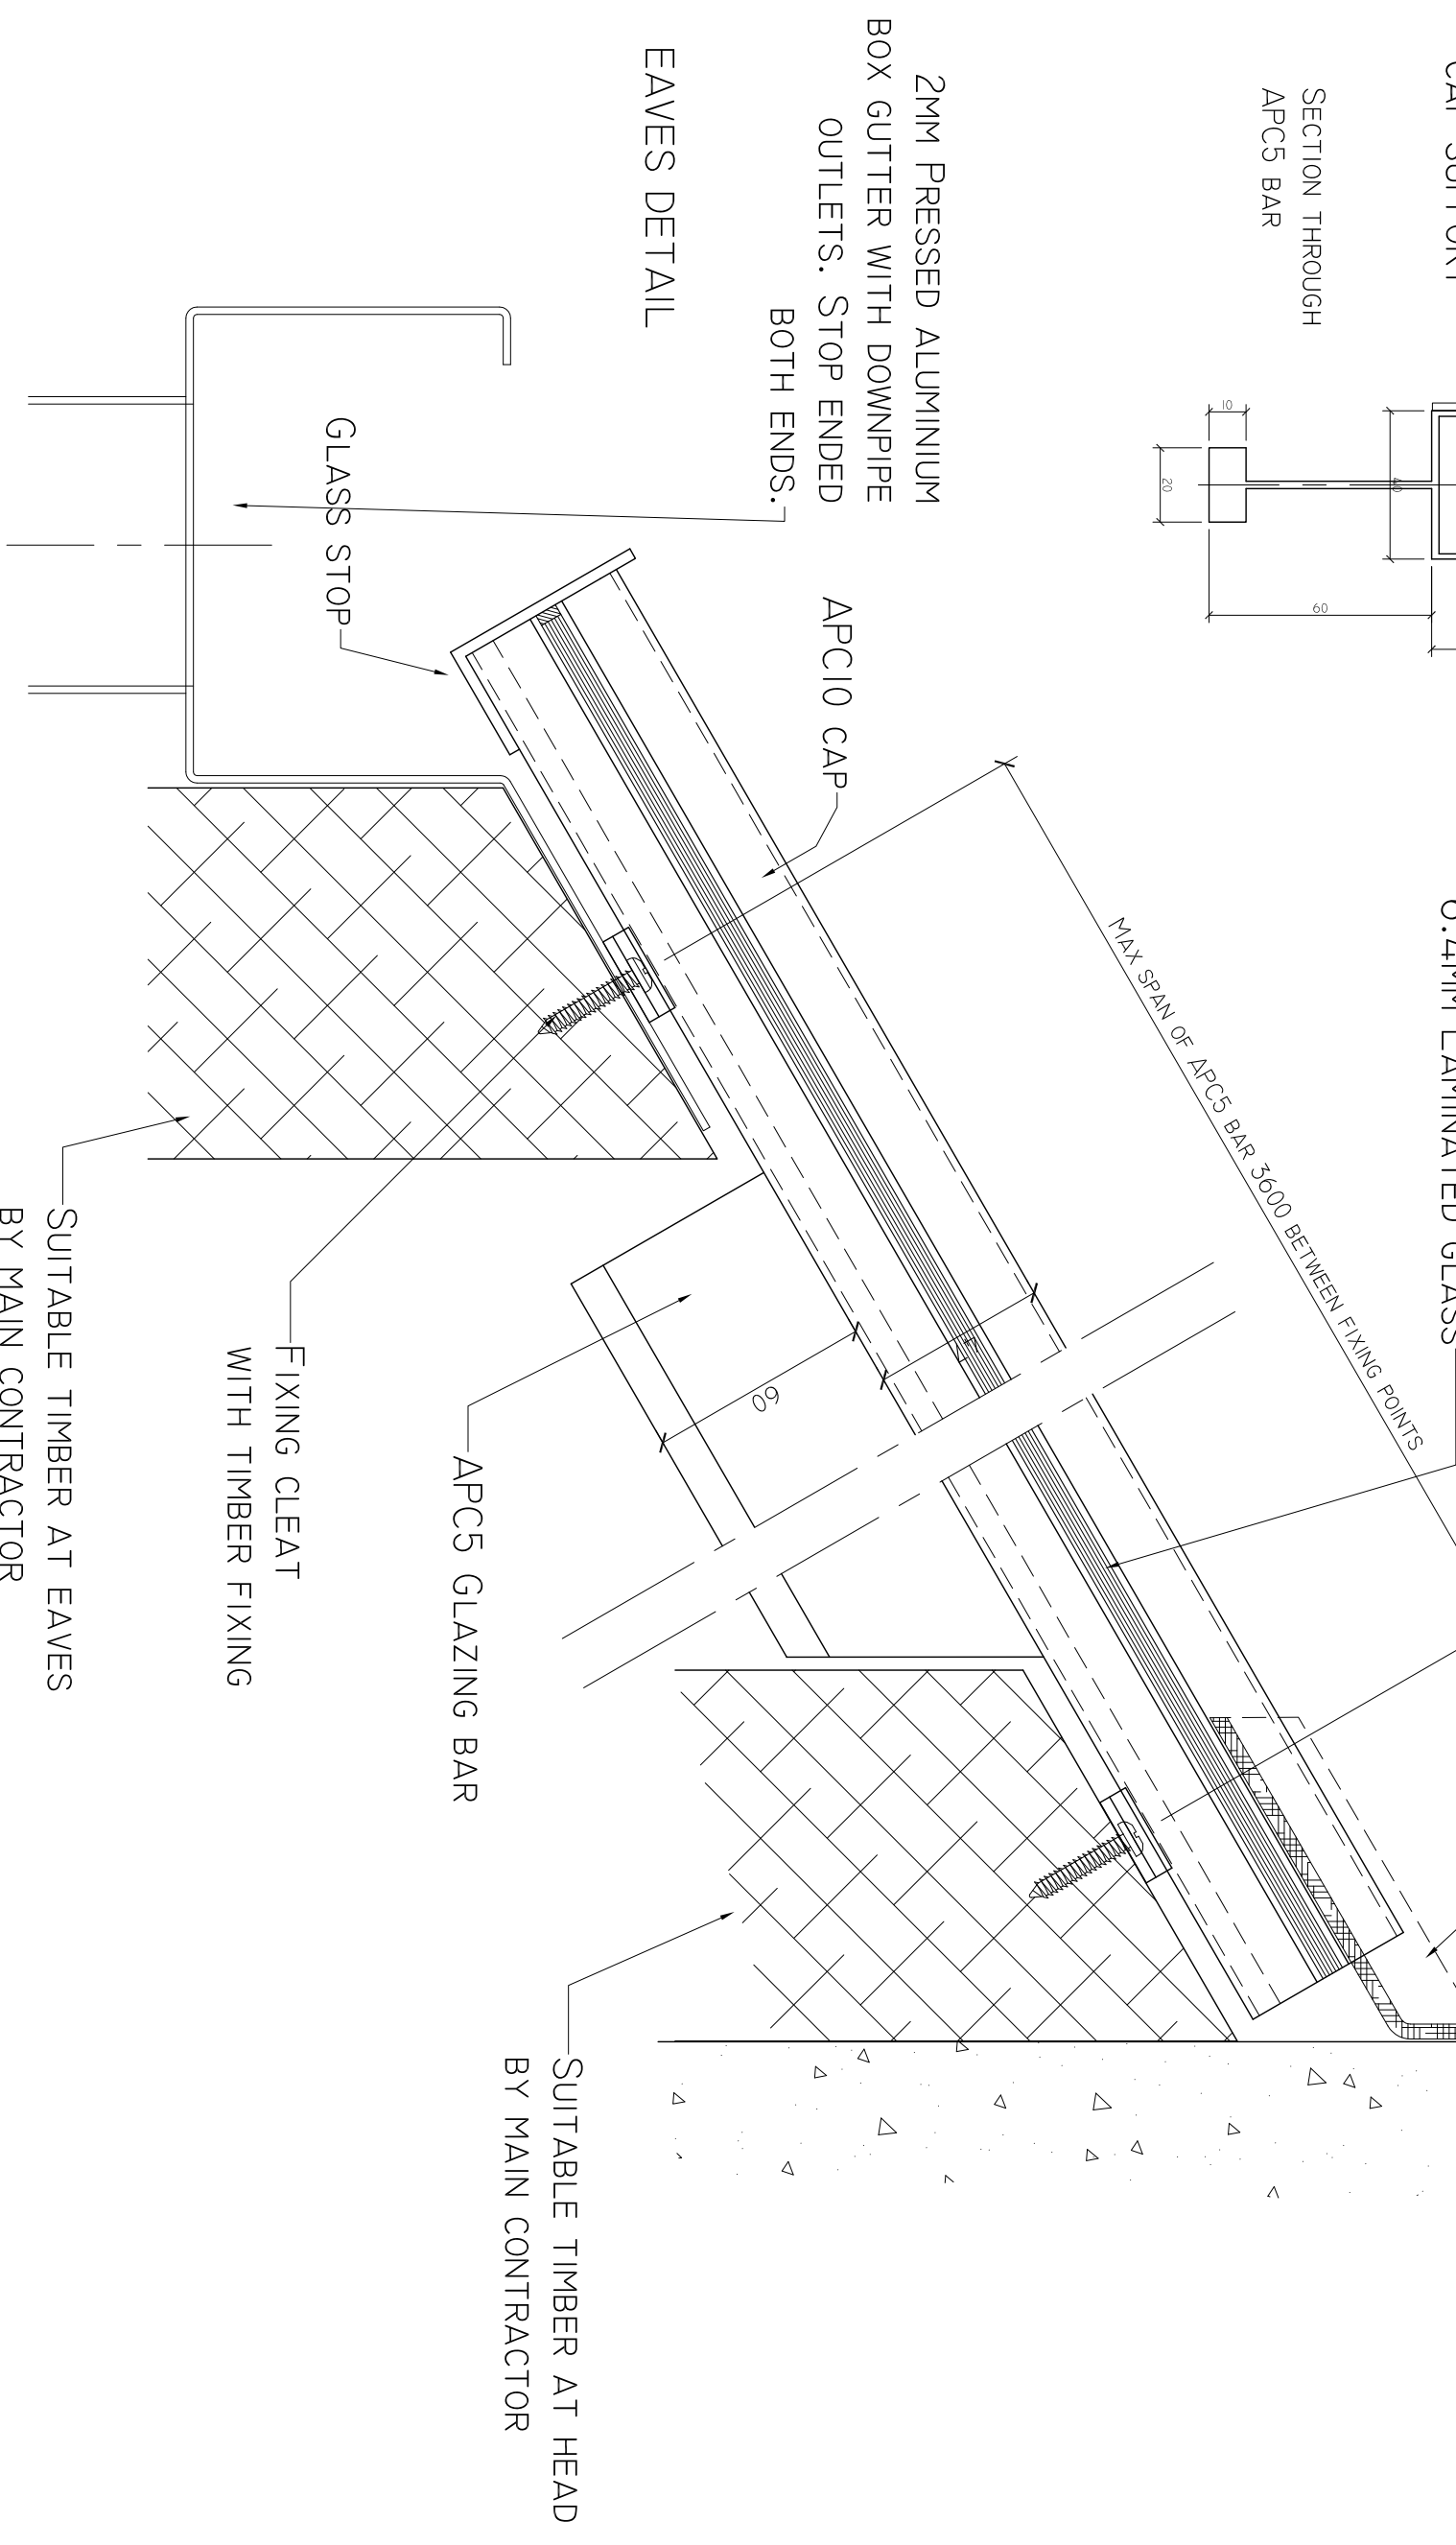

SPECIALISED ALUMINIUM FABRICATIONS FOR THE CONSTRUCTION INDUSTRY
UNIT 9, ALEXANDRA WAY, TEMKESBURY, GLOUCESTERSHIRE GL20 8NB
TEL: 01684 291555 FAX: 01684 291666
WWW.ARCHITECTURALPRODUCTS.CO.UK

Project:

Client:	
Revisions	
Date	
By	

Specification:

Glass: XXX

Finish: XX

Title: TYPICAL DETAILS
HEAD AND EAVES TO CANOPY

Scale: XX	Date: XXX	Drawing No.
Drawn: JJO	Checked:	