


EAVES DETAIL

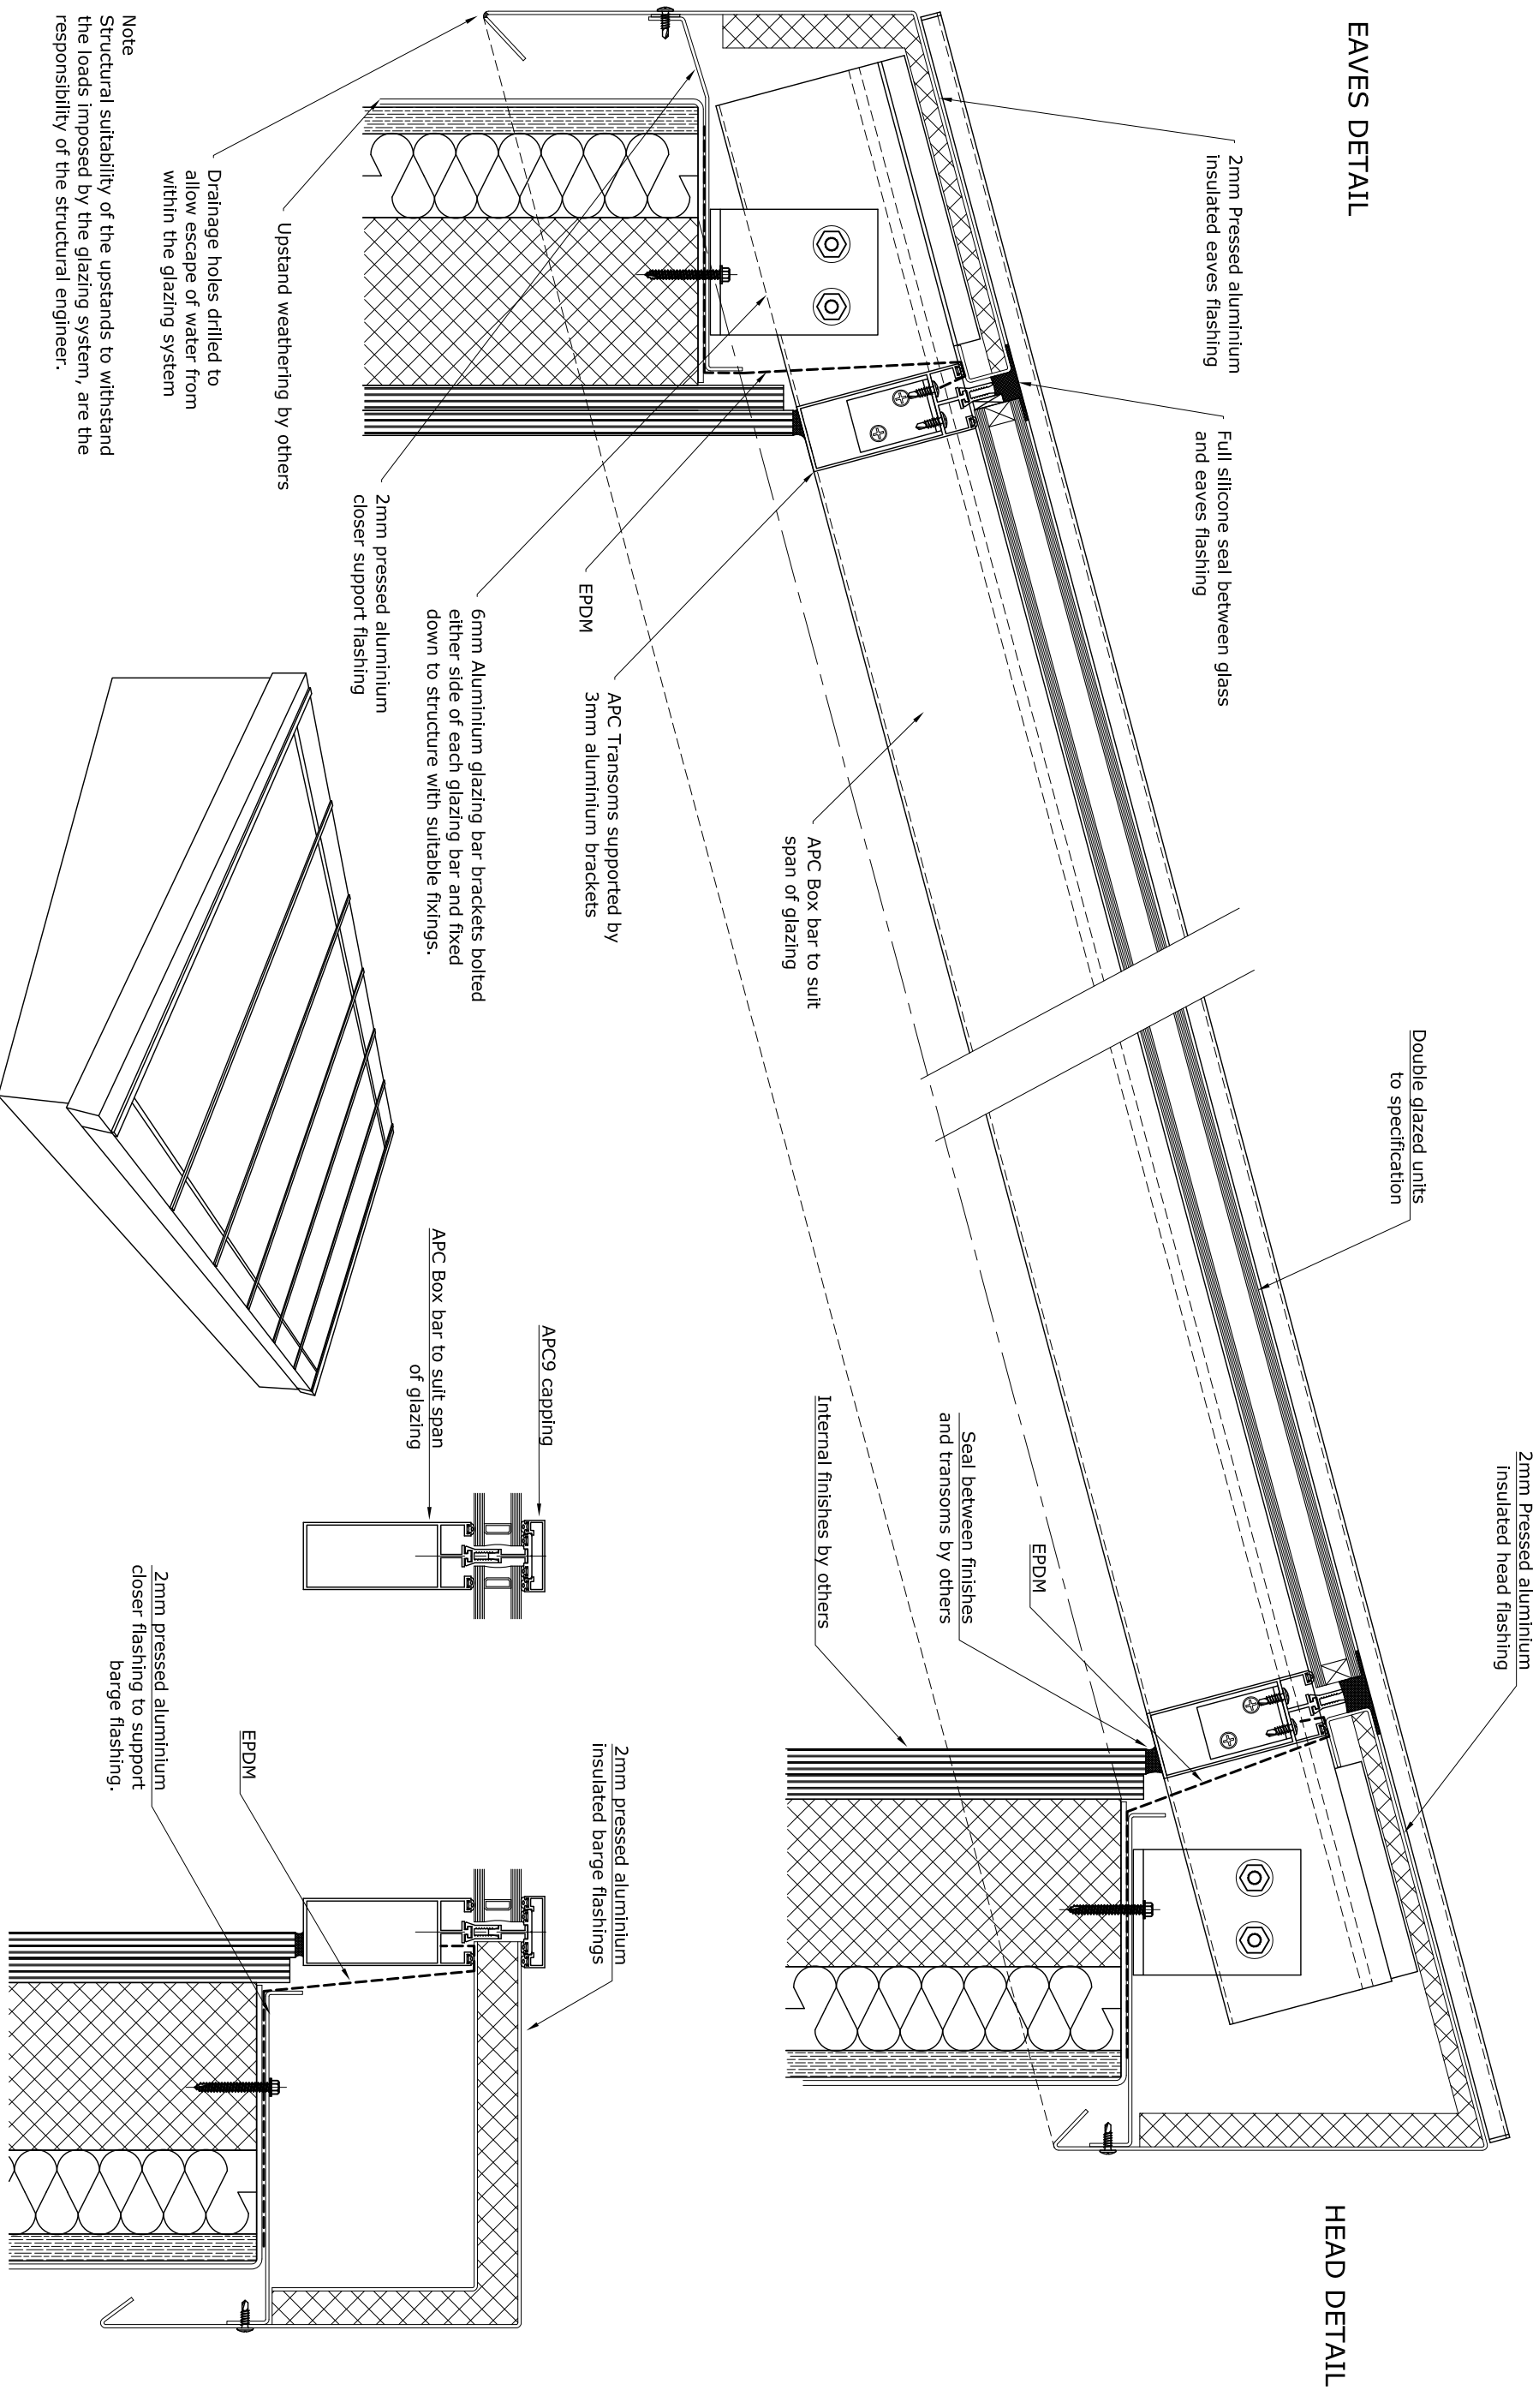

HEAD DETAIL

architectural products limited

Specialised aluminium fabrications for the construction industry
 Unit 9, Alexandra Way, Tewkesbury, Gloucestershire GL20 8NB
 Tel: 01684 291555 Fax: 01684 291666
 www.architecturalproducts.co.uk

Project:

Client:

Revisions

Date

By

Specification: xxx

Glass: xxx

Finish:

XX

Title: TYPICAL DETAILS
ENCLOSED HEAD & EAVES

Scale: xx

Drawn: JJO

Date: xxx

Checked:

Drawing No.