


Note  
Structural suitability of the upstands to withstand the loads imposed by the glazing system, are the responsibility of the structural engineer.

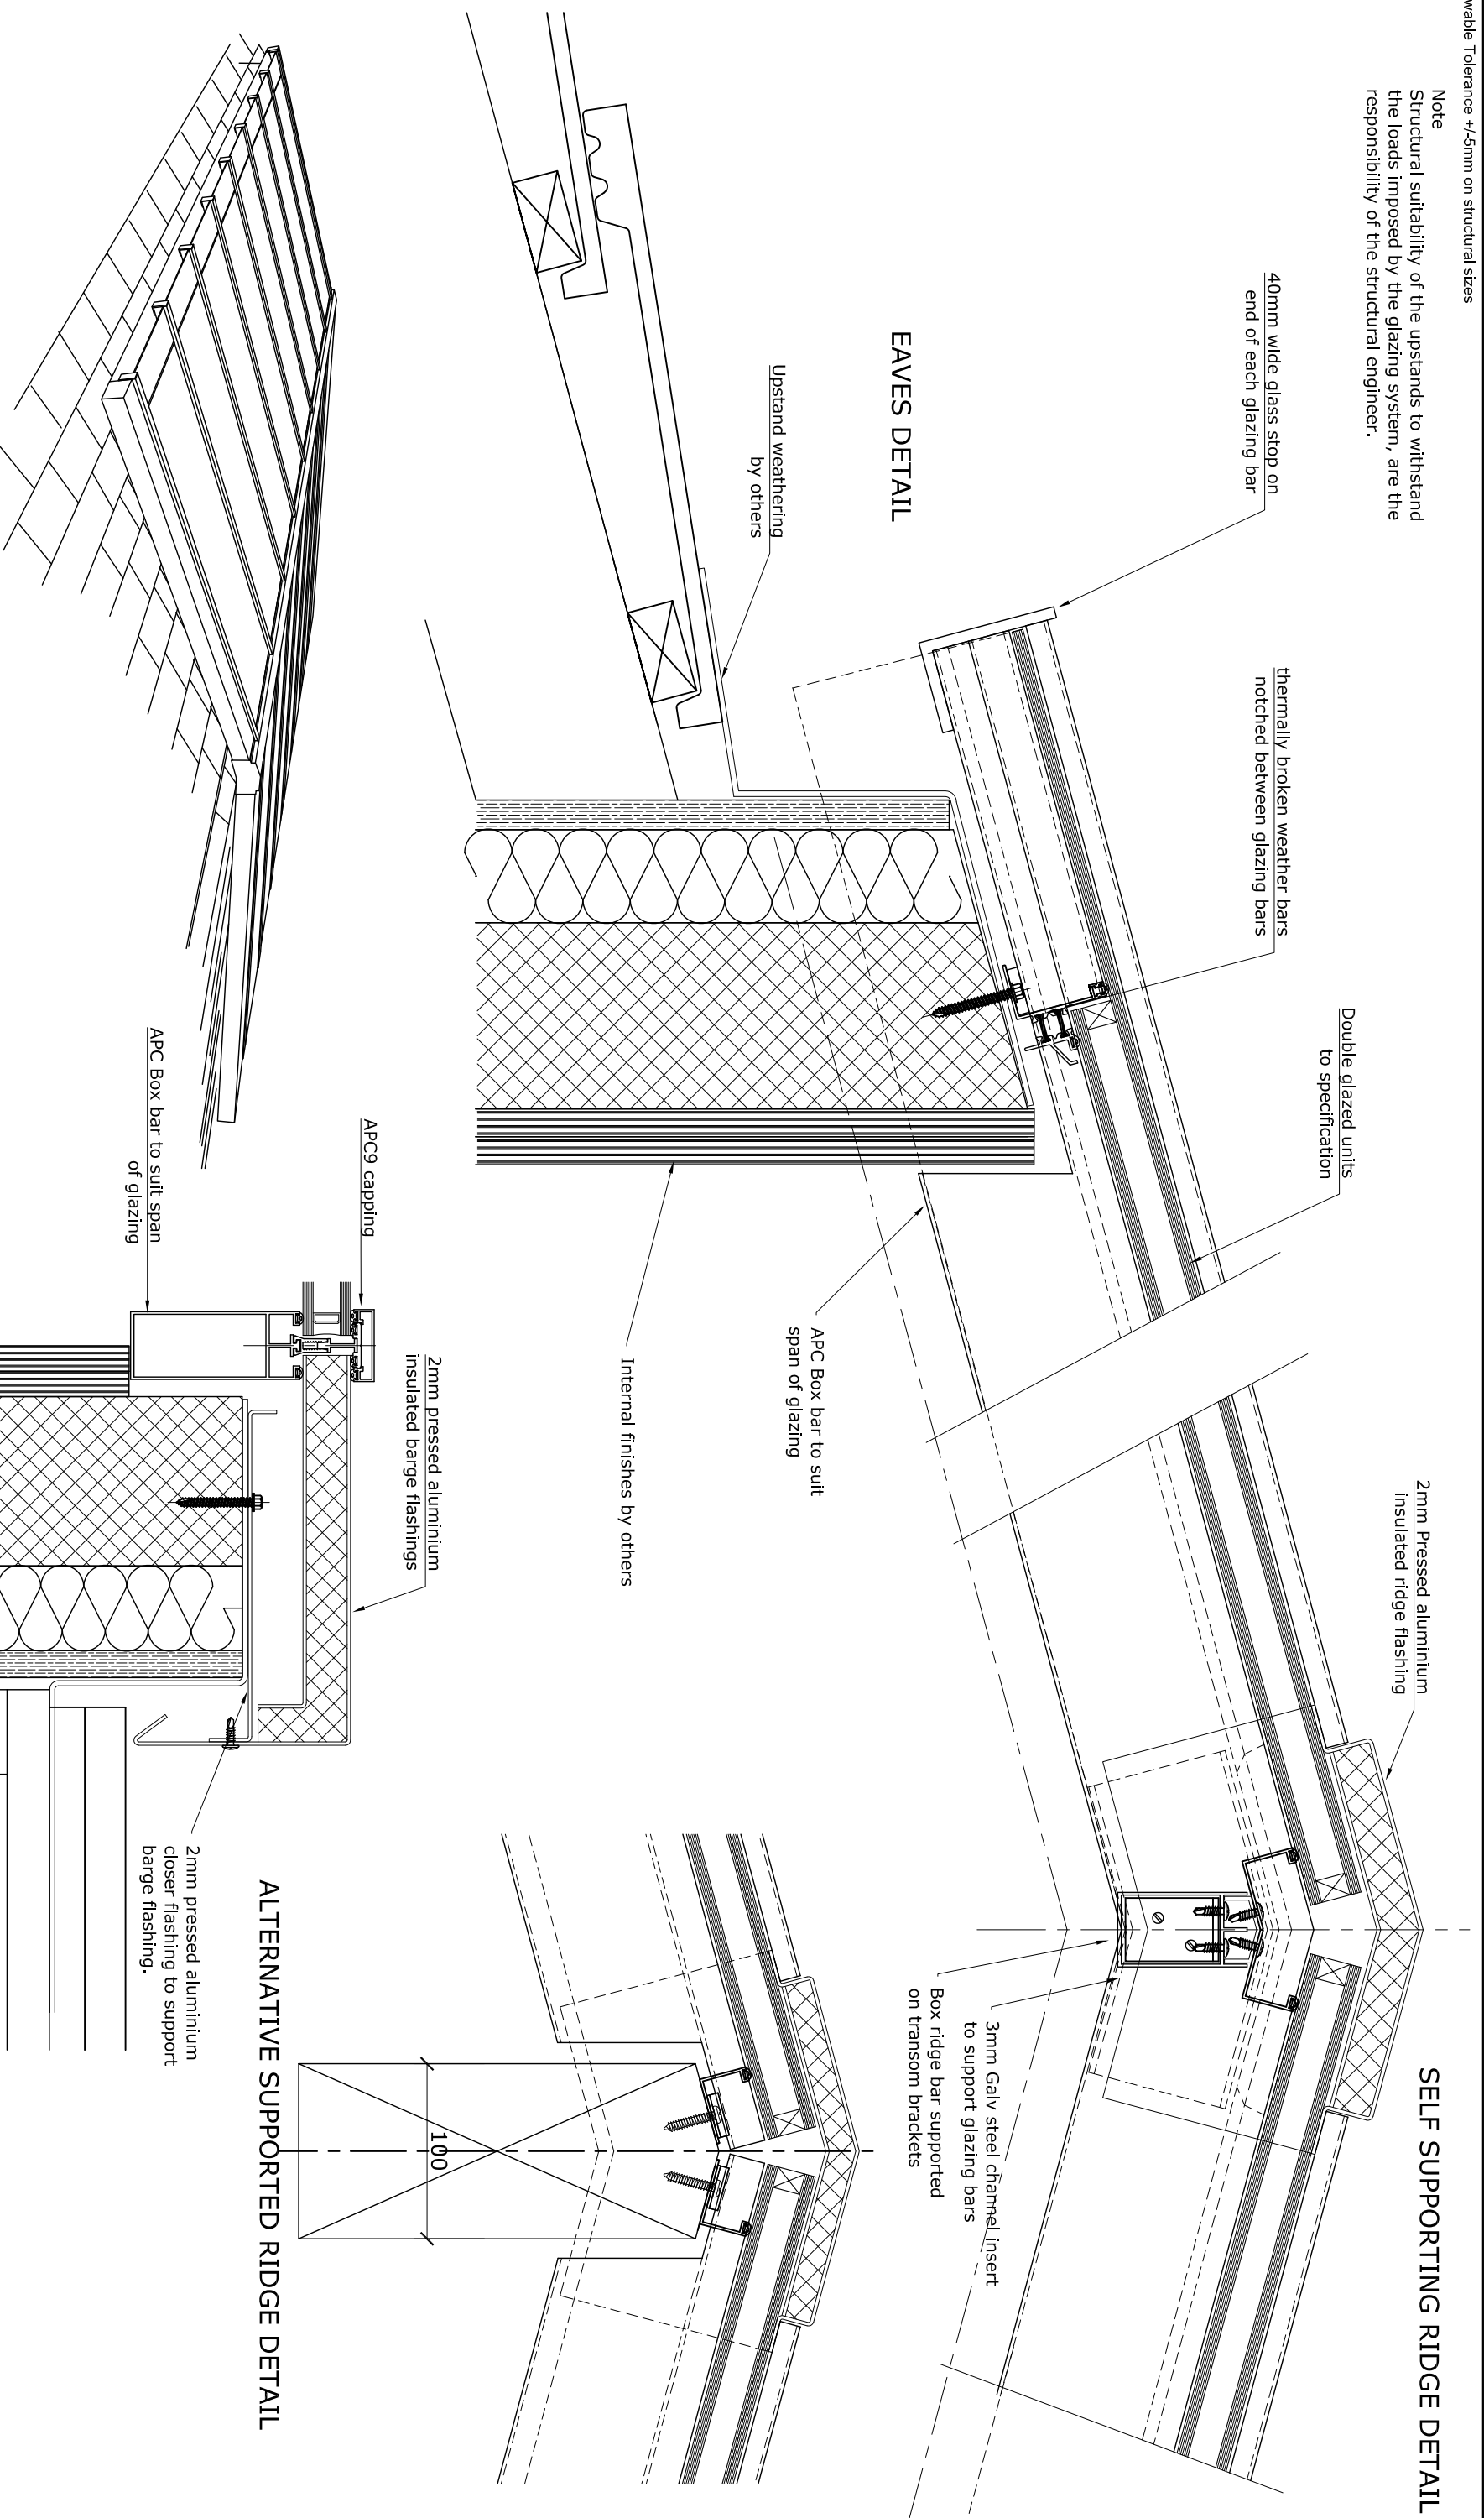

specialised aluminium fabrications for the construction industry  
Unit 9, Alexandra Way, Tewkesbury, Gloucestershire GL20 8NB  
Tel: 01684 291555 Fax: 01684 291666  
www.architecturaproducts.co.uk

Project: XXXX

Client: XXXX

Revisions

Date

By

Specification: xxx

Glass: xxx

Finish:

XX

Title: TYPICAL DETAILS

RIDGE ROOFLIGHT INTO TILED ROOF

Scale: xx

Date: xxx

Drawing No.

Drawn: J10

Checked: