


### EAVES DETAIL

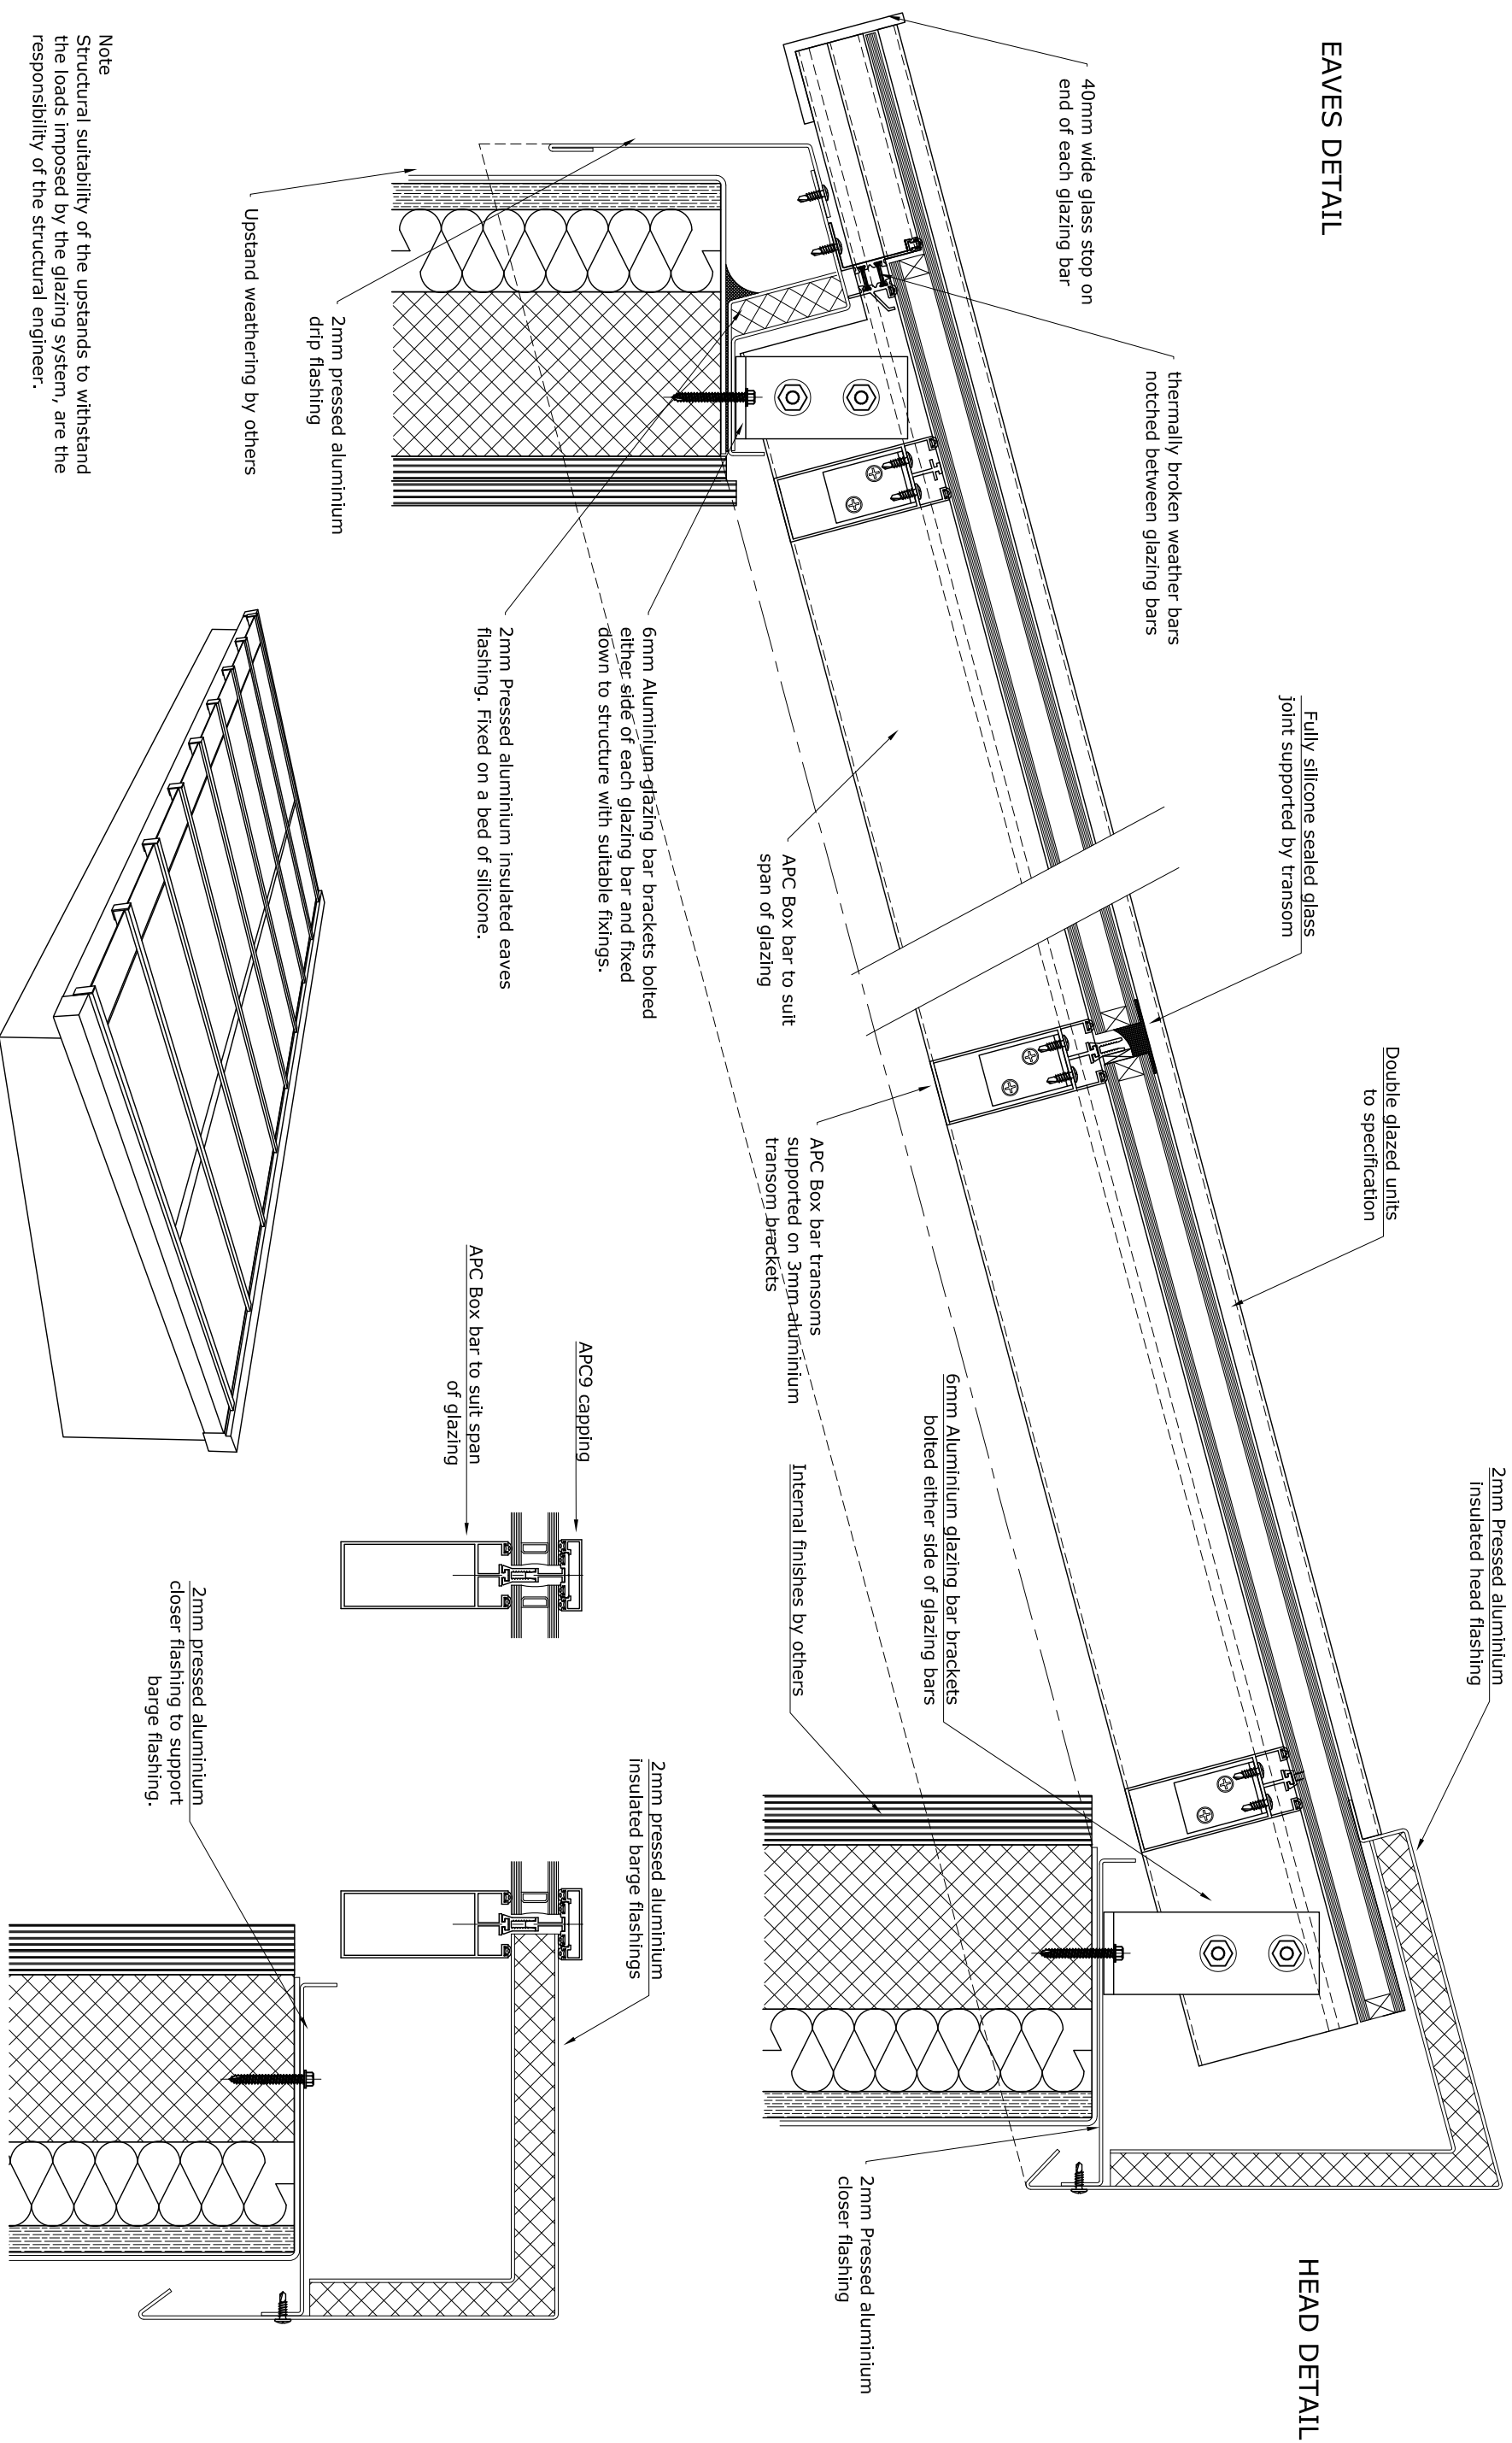

### HEAD DETAIL

**architectural products limited**

specialised aluminium fabrications for the construction industry  
Unit 9, Alexandra Way, Tewkesbury, Gloucestershire GL20 8NB  
Tel: 01684 291555 Fax: 01684 291666  
www.architecturalproducts.co.uk

Project: \_\_\_\_\_

Client: \_\_\_\_\_

Revisions	Date	By

Specification: XXX

Glass: XXX

Finish: XX

Title: TYPICAL DETAILS  
STANDARD HEAD, EAVES &  
BARGE DETAILS

Scale: xx	Date: xxx	Drawing No.
Drawn: JJO	Checked:	