



Double glazed options
 for 60mins Integrity & Insulation.
 Tested to comply with:
 BS 476: part 22: 1987
 Assessment CC 88367 Rev. 3

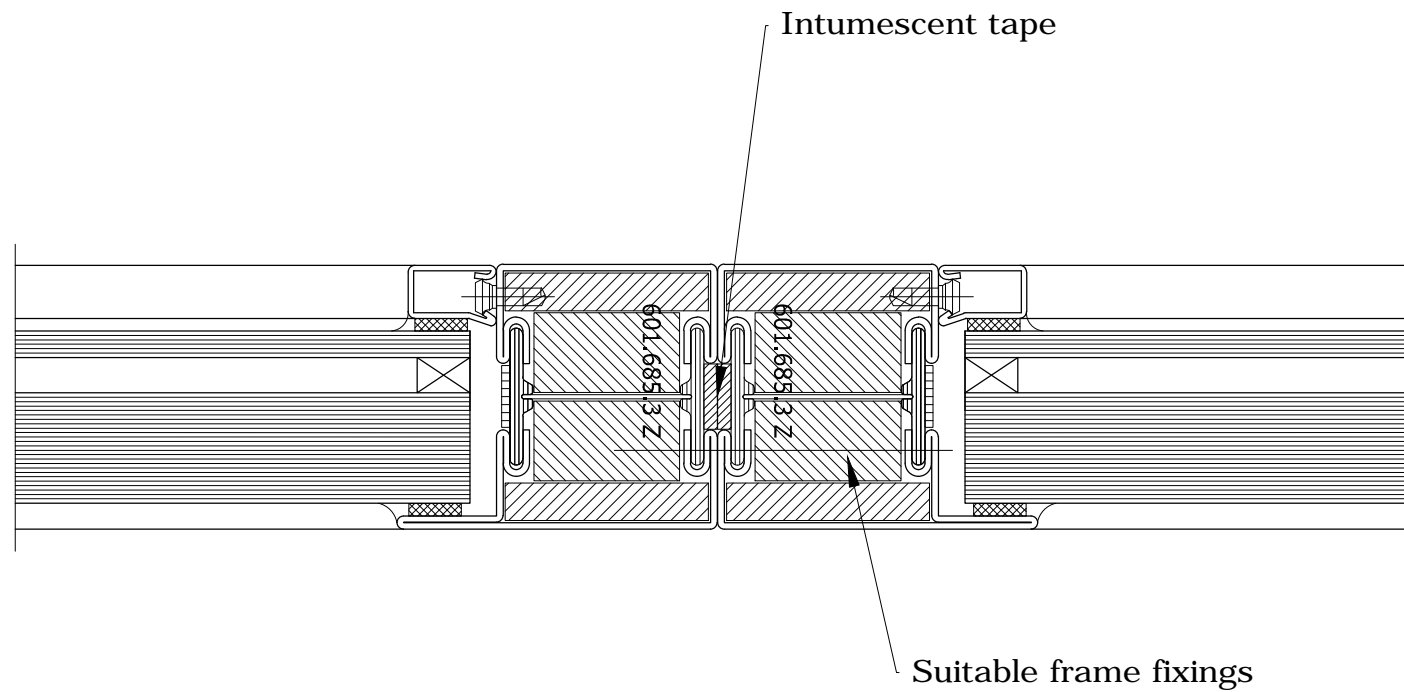

Typical frame joint detail

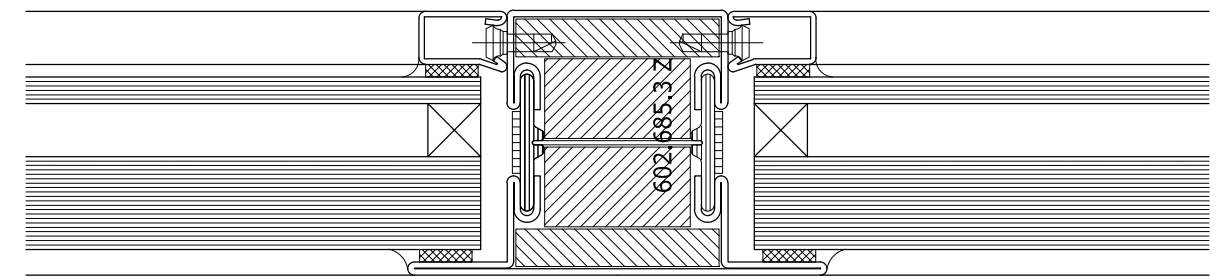



Mullion Detail

Project: XXXX		
Client: XXXX		
Revisions	Date	By

Specification:
Glass: xxx
Finish: xx

Title: XXXX		
Scale: xx	Date: xxx	Drawing No.
Drawn: IJO	Checked:	

Single and Double glazed options
for 60mins Integrity & Insulation.
Tested to comply with:
BS 476:part 22: 1987
Assessment CC 88367 Rev. 3

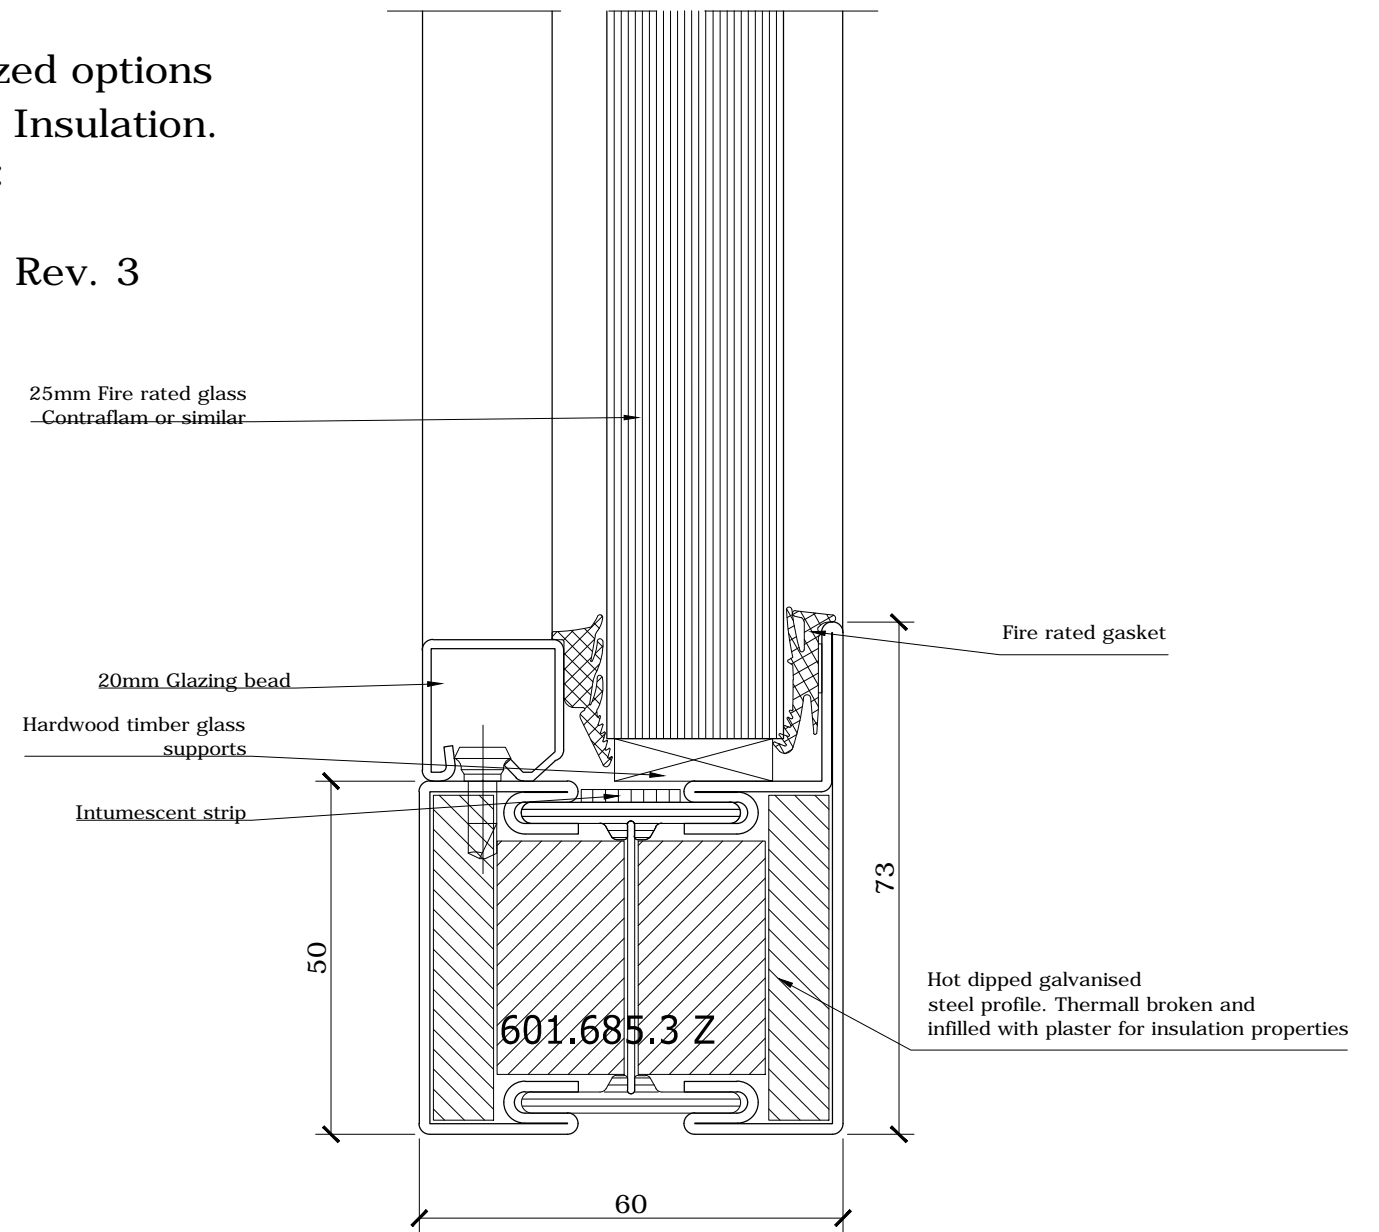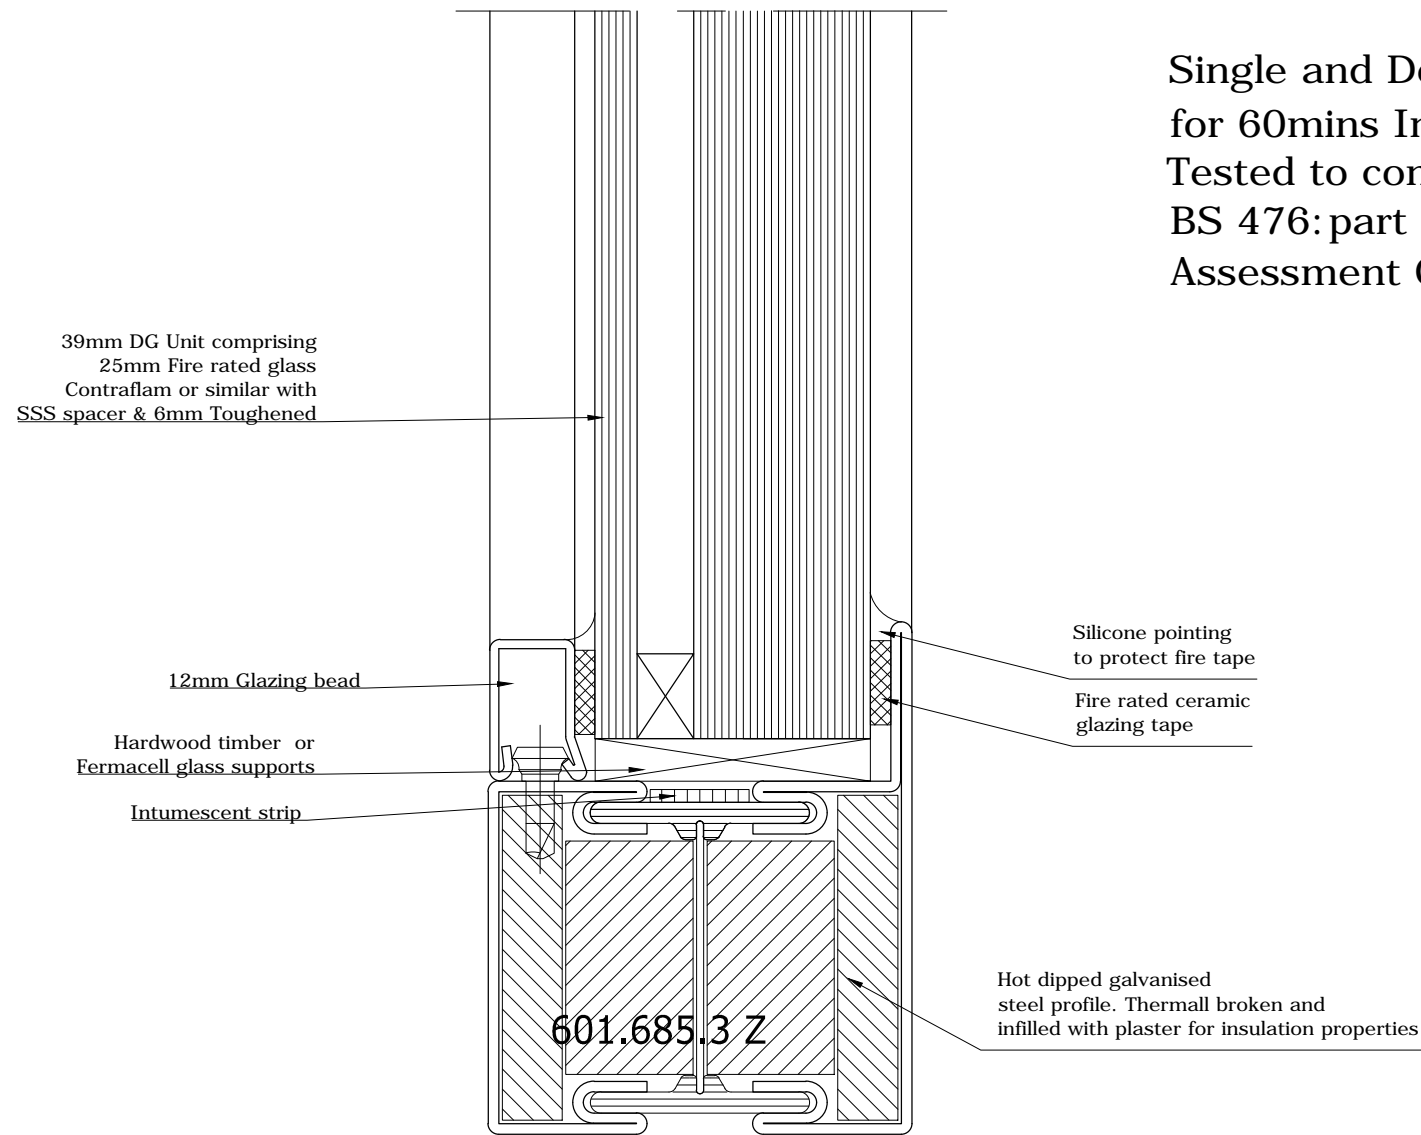

Project: XXXX		
Client: XXXX		
Revisions	Date	By

Specification:
Glass: xxx
Finish:
xx

Title: XXXX		
Scale: xx	Date: xxx	Drawing No.
Drawn: IJO	Checked:	