
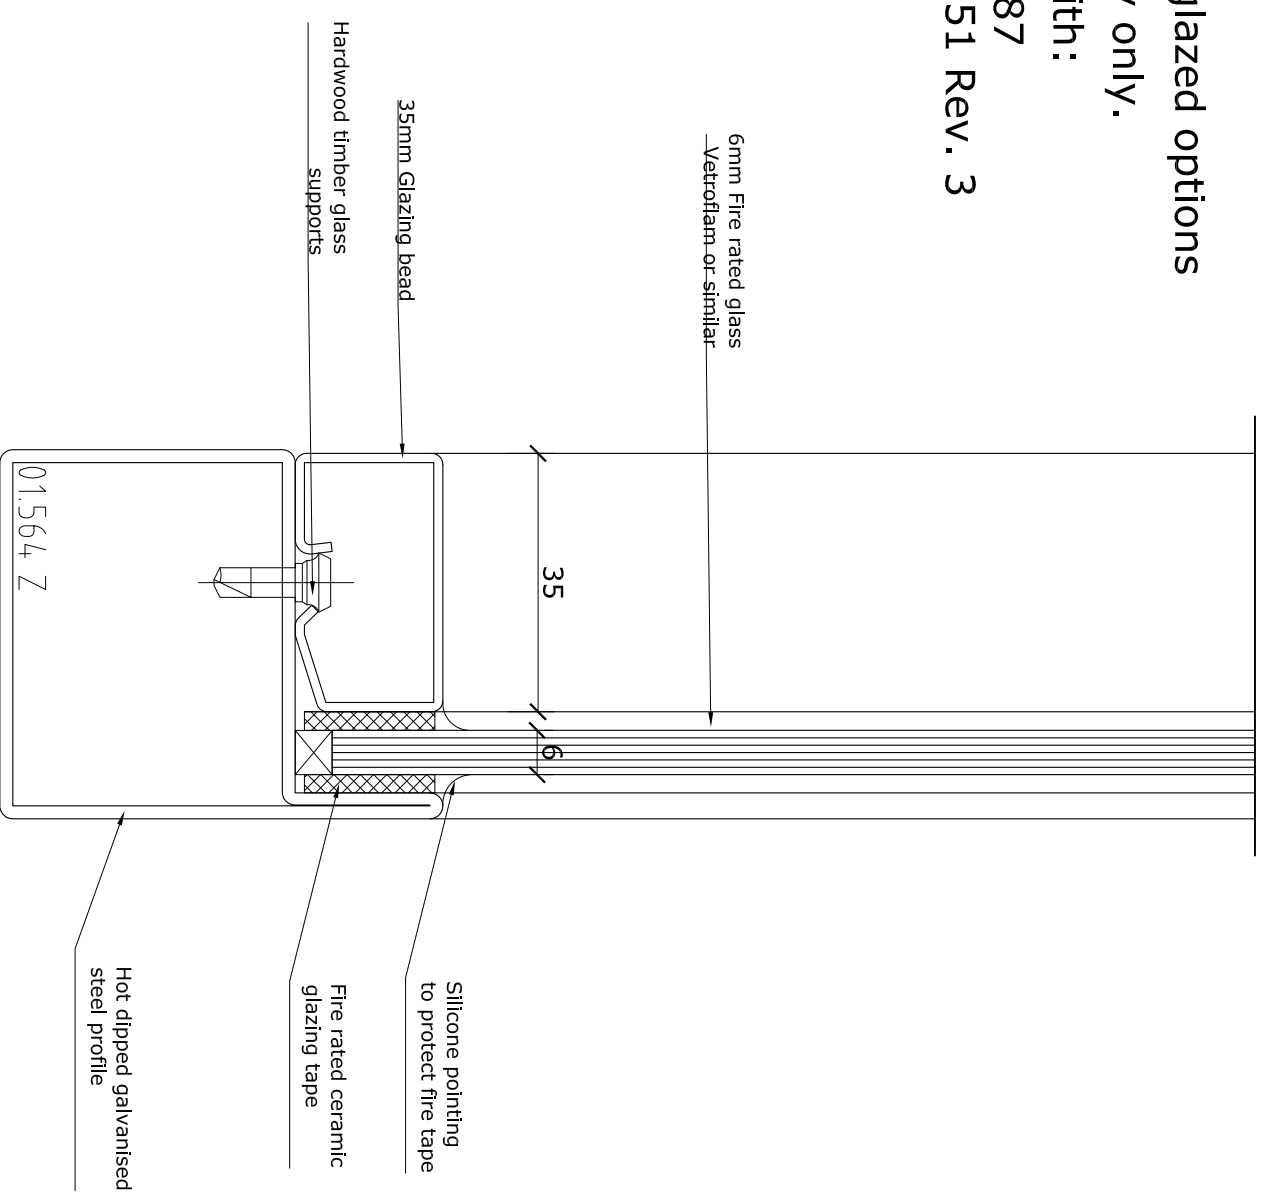


Single and Double glazed options
for 60mins Integrity only.
Tested to comply with:
BS 476:part 22: 1987
Assessment CC 88051 Rev. 3

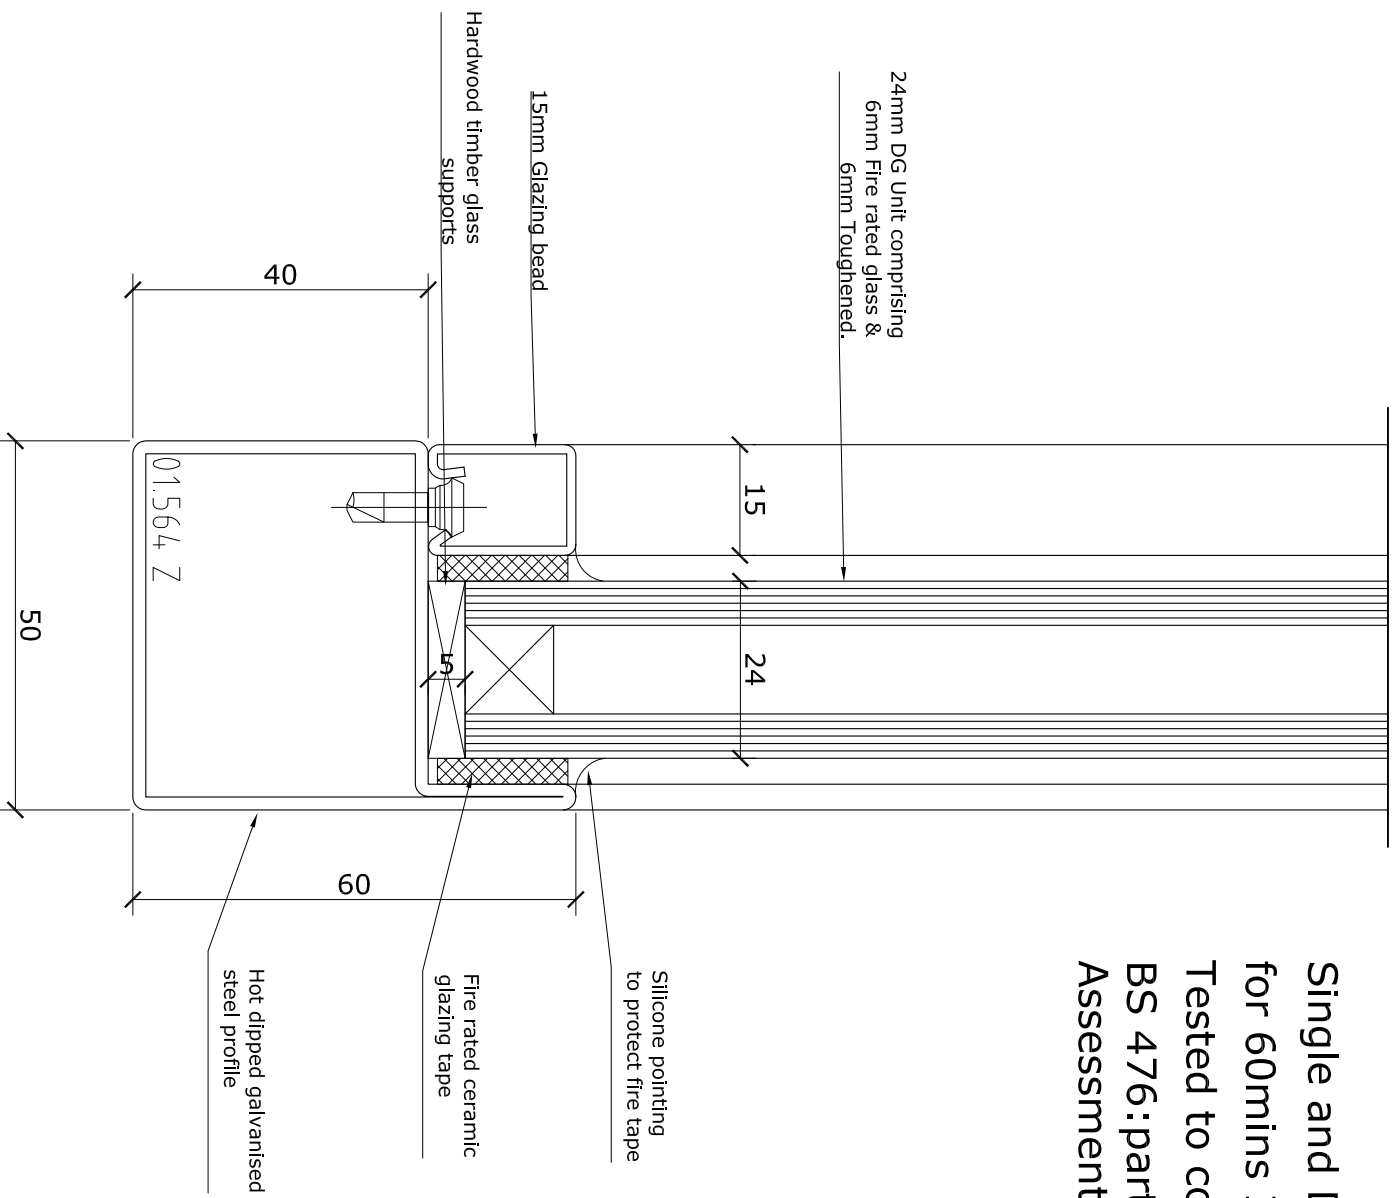

Specialised aluminium fabrications for the construction industry
Unit 9, Alexandra Way, Tewkesbury, Gloucestershire GL20 8NB
Tel: 01684 291555 Fax: 01684 291666
www.architecturalproducts.co.uk

Project: XXXX

Client: XXXX

Revisions

Date

By

Specification:

Glass: XXX

Finish:

XX

Title: XXXX

Scale: xx

Drawn: JJO

Date: xxx

Checked:

Drawing No.