
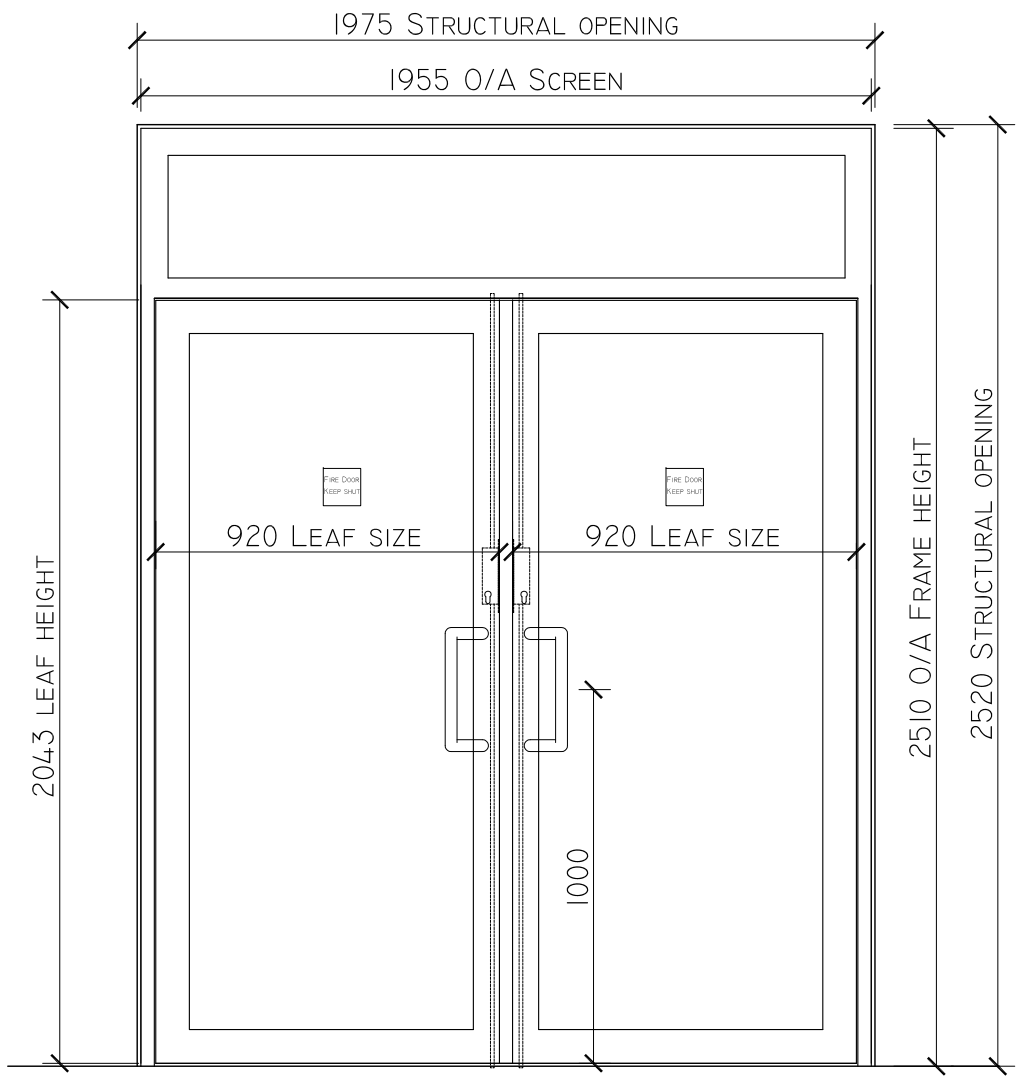
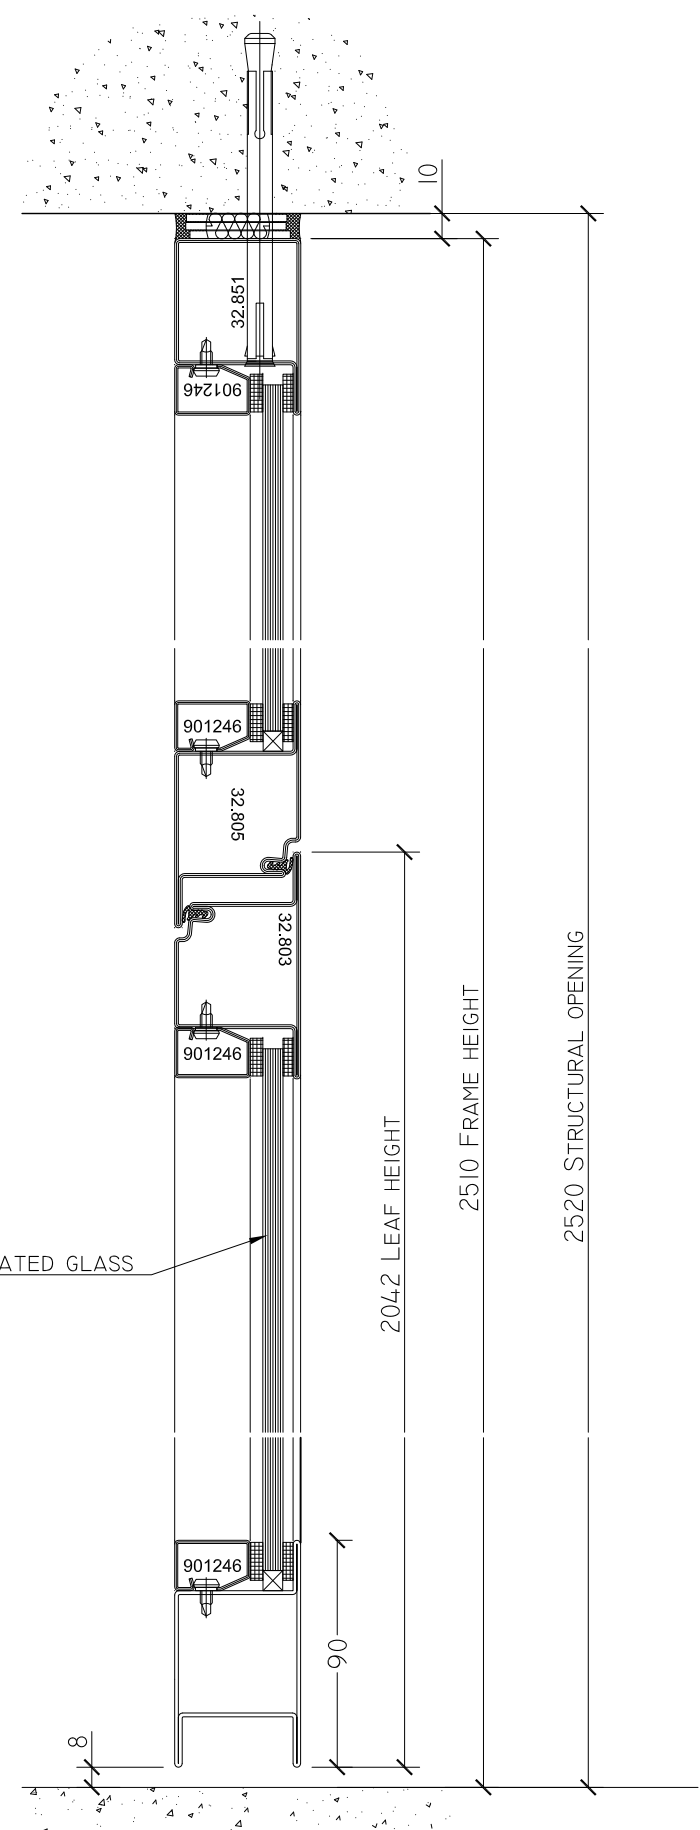


Allowable Tolerance +/-5mm on structural sizes

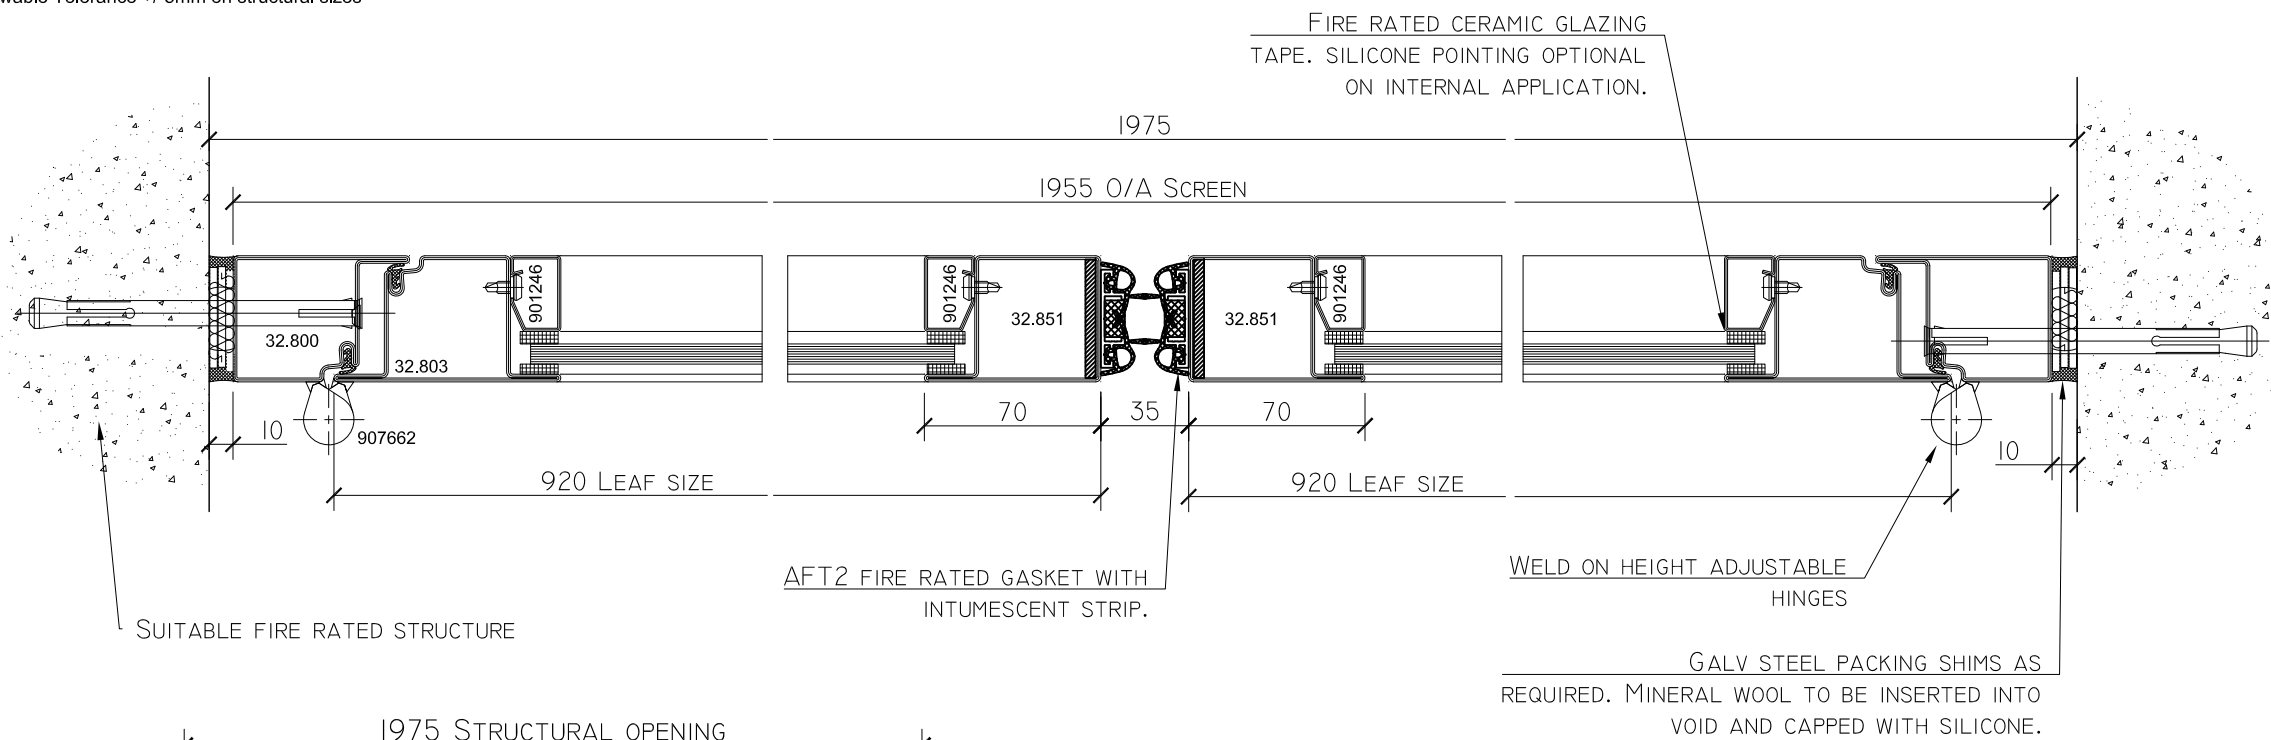

Notes

ALL SCREENS TO BE FIXED INTO A SUITABLE FIRE RATED STRUCTURE.

GLAZING TO BE PERFORMED WITH FIRE RATED TAPE AND SILICONE CAPPED.

FRAMES TO BE FIXED AT 500MM CENTRES MAXIMUM, WITH ALL METAL FIXINGS.

VOID TO PERIMETER OF FRAMES TO BE FILLED WITH MINERAL WOOL AND POINTED WITH FIRE RATED SILICONE.

WHERE REQUIRED, ALL PACKING SHIMS TO BE FROM GALV. STL.

IF REQUIRED FIXING LUGS TO BE FROM 3MM GALV STEEL.

DOORS FITTED WITH:
 ST STL PULL HANDLES AND PUSH PLATES
 SECURITY DOG BOLT
 FIRE RESISTANT GASKETS AND INTUMESCENTS
 FACE FIXED DORMA TS93 CLOSERS
 SHOOT BOLTS TOP & BOTTOM TO BOTH LEAFS
 OPERATED VIA EURO PROFILE CYLINDER

ARCHITECTURAL PRODUCTS LIMITED
 SPECIALISED ALUMINIUM FABRICATIONS FOR THE CONSTRUCTION INDUSTRY
 UNIT 9, ALEXANDRA WAY, TEWKESBURY, GLOUCESTERSHIRE GL20 8NB
 TEL: 01684 291555 FAX: 01684 291666
 WWW.ARCHITECTURALPRODUCTS.CO.UK

Project: _____
 Client: _____

Revisions	Date	By

Specification: UP TO E60 DEPENDING ON GLASS TYPE
 Glass: _____
 Finish: _____

Title: UNLATCHED FIRE RATED DOORS WITH TOP & BOTTOM LOCKING

Scale:	Date:	Drawing No.
Drawn: IJO	Checked:	